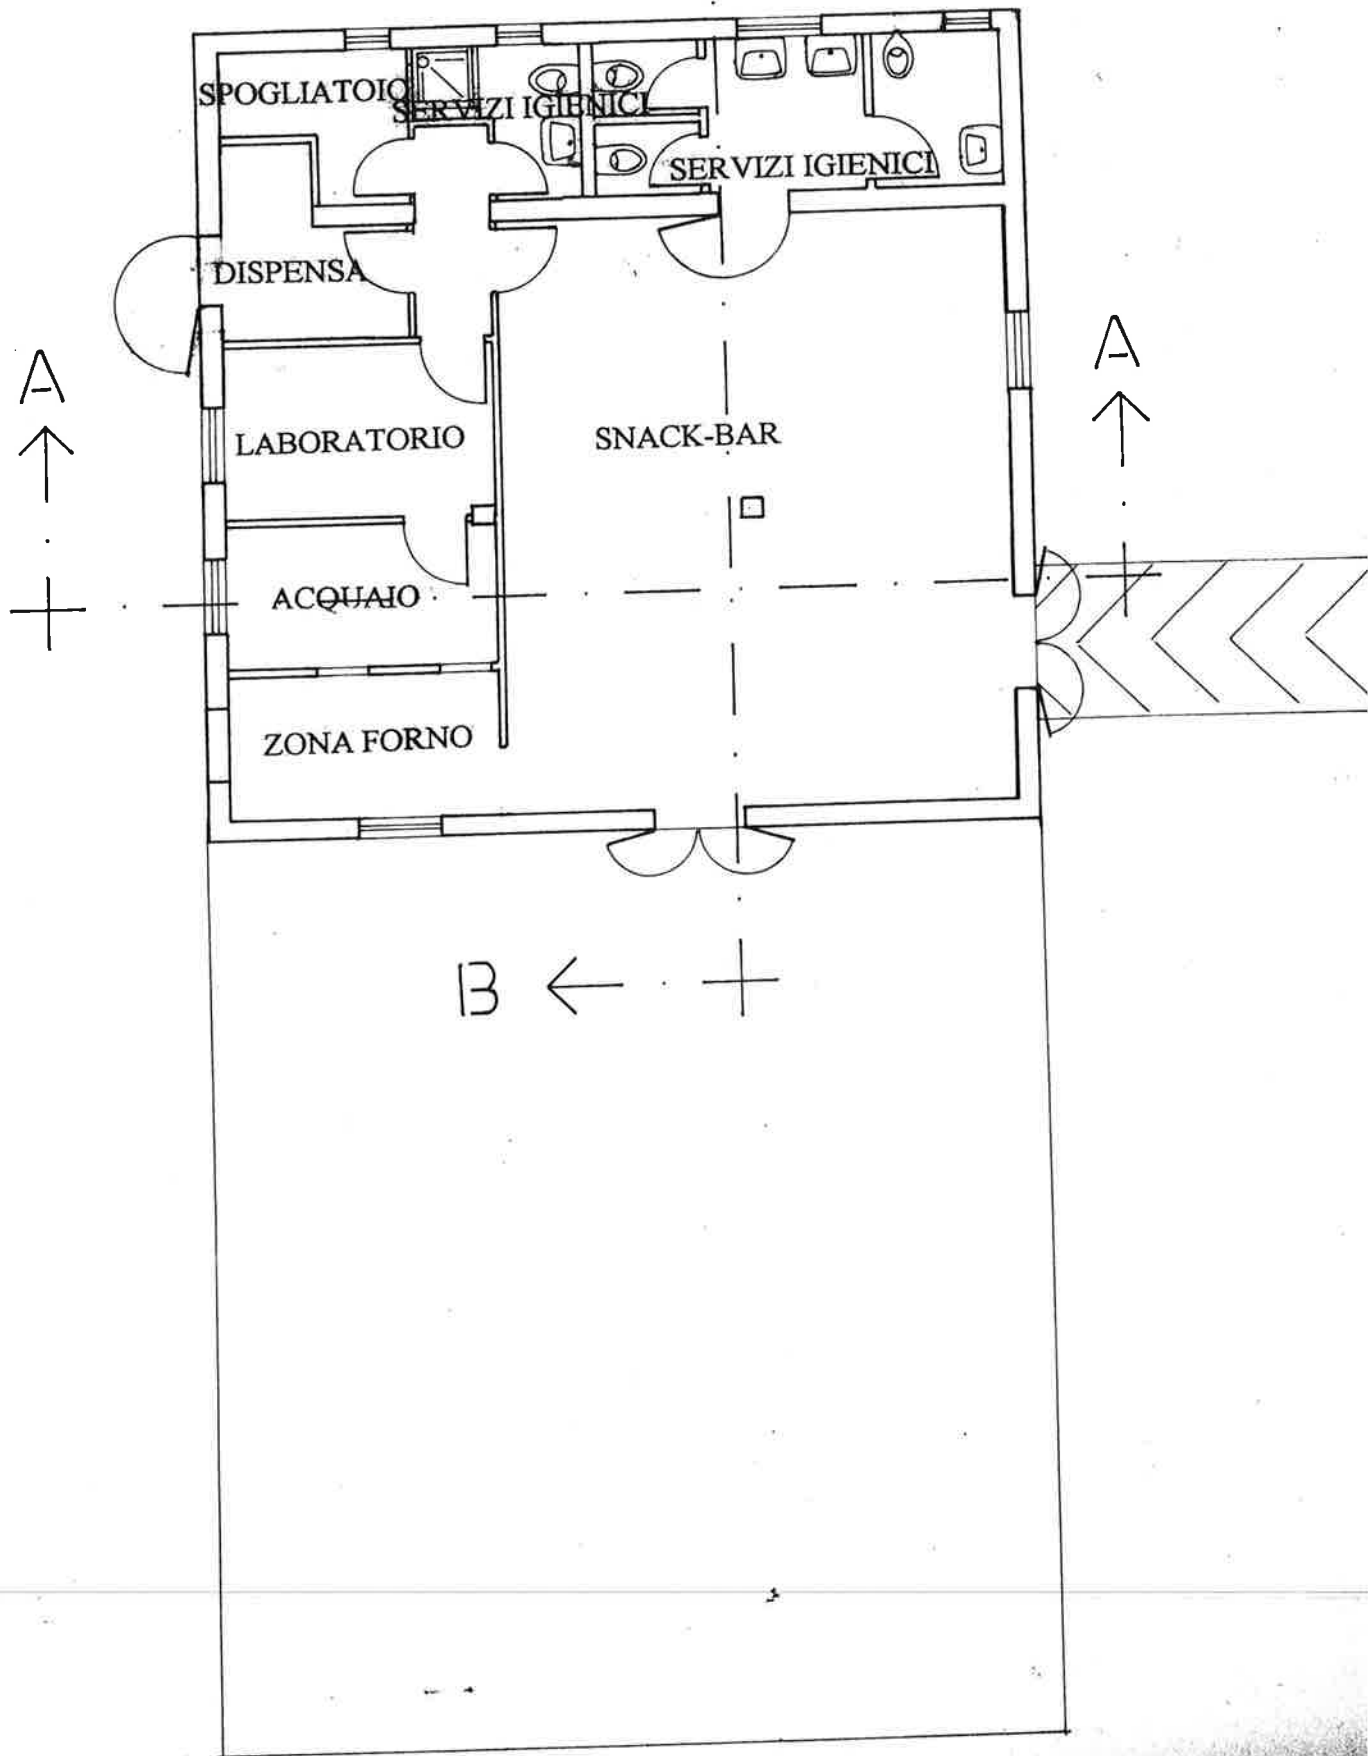


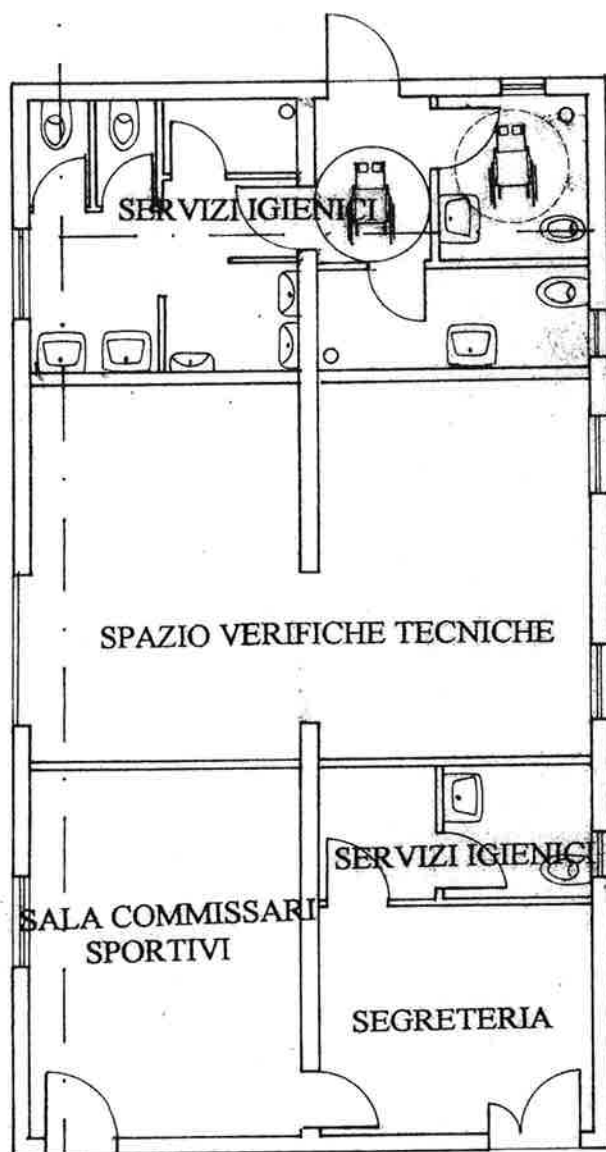
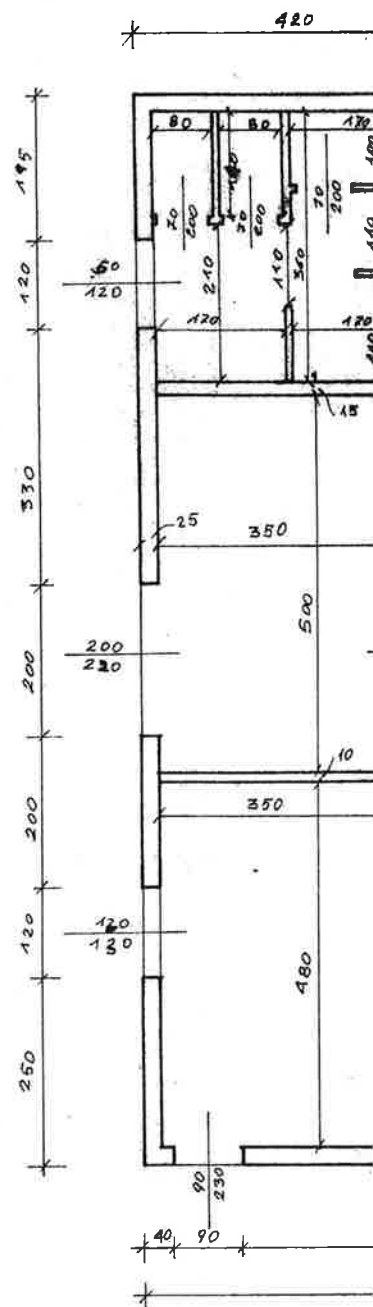
# BAR KARTODROMO

B ← +



PIANTA DESTINAZIONE D' USO

A  
↑  
.  
+


$$+ \cdot \rightarrow B$$


## PLANT